






EXHIBIT 'A' NOT TO SCALE
THE EXACT LOCATION OF
SAID FACILITIES TO BE
ESTABLISHED BY AND UPON
THE INSTALLATION AND
ERECTION OF THE FACILITIES
THEREOF.

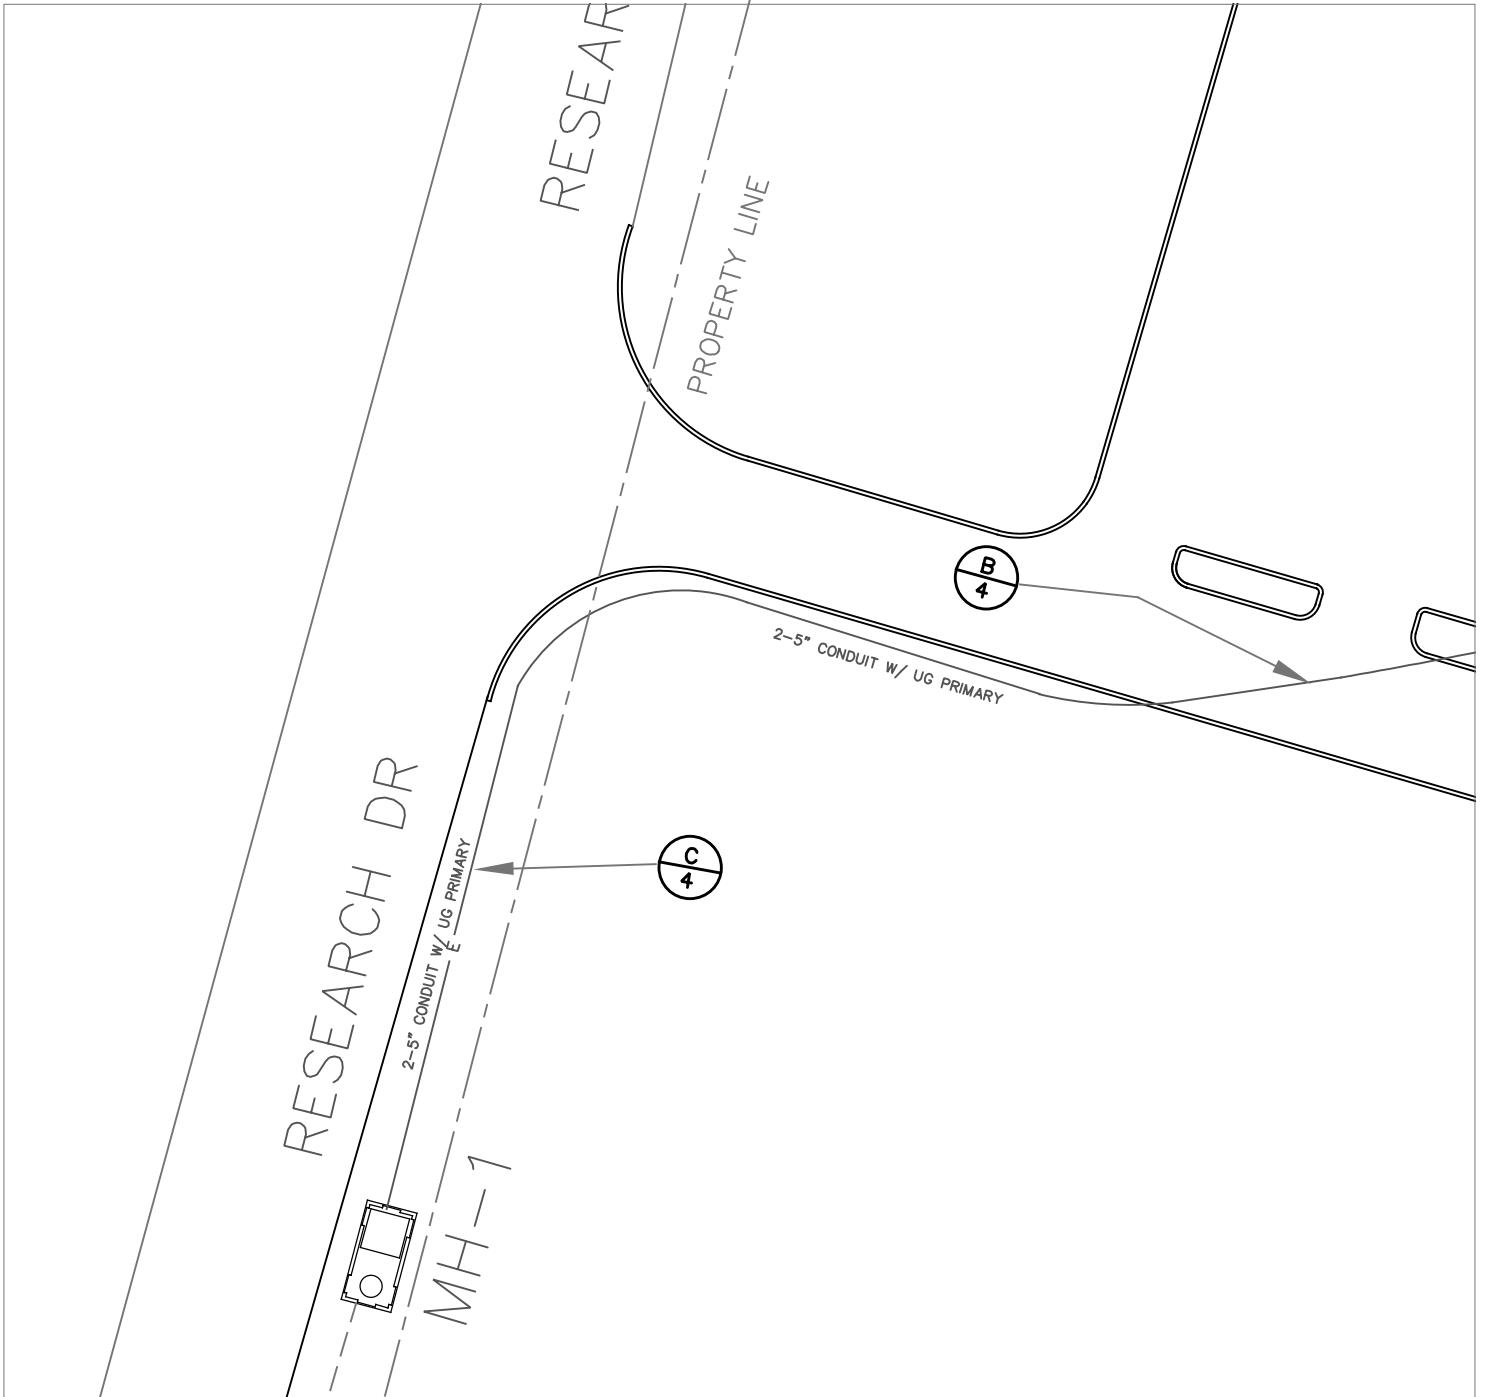

LEGEND

- E—— 2-5" CONDUIT W/ UG PRIMARY. - - - E - - - INSTALLED 2-4" CONDUIT/ UG PRIMARY
- - - - - EXISTING CONDUIT W/ UG PRIMARY.
-  INSTALLED 3PH TRANSFORMER.
-  INSTALLED 3PH SWITCHGEAR.

**51 RESEARCH DR.
PETITION**

Date: 10.31.21
Designer: EANGVE
W/R: 30478084

51 RESEARCH DR. HAVERHILL, MA
SKETCH TO ACCOMPANY PETITION:
INSTALL +/-180' OF 2-5" CONDUIT W/ UG PRIMARY
IN PUBLIC WAY TO PROVIDE SVC TO 51 RESEARCH DR.

