

Hearing November 30 2021

99

911

Questions contact Veasna Eang 508-431-0509

PETITION FOR JOINT OR IDENTICAL POLE LOCATIONS

North Andover, Massachusetts

To the City Council  
Of Haverhill, Massachusetts

Massachusetts Electric Company d/b/a NATIONAL GRID and Verizon New England, Inc requests permission to locate poles, wires, and fixtures, including the necessary sustaining and protecting fixtures, along and across the following public way:

South Prospect St. - National Grid to install (1) JO sidewalk guy/anchor on South Prospect St. beginning at a point approximately 164 feet north of the centerline of the intersection of South Prospect St./South Main St. and continuing approximately 20 feet in an east direction; to be installed approximately 5 feet southeast of pole 2.

Location approximately as shown on plan attached.

Wherefore it prays that after due notice and hearing as provided by law, it be granted a location for and permission to erect and maintain poles and wires, together with such sustaining and protecting fixtures as it may find necessary, said poles to be erected substantially in accordance with the plan filed herewith marked - South Prospect St. - Haverhill, Massachusetts.

30370926

Also, for permission to lay and maintain underground laterals, cables, and wires in the above or intersecting public ways for the purpose of making connections with such poles and buildings as each of said petitioners may desire for distributing purposes.

Your petitioner agrees to reserve space for one cross-arm at a suitable point on each of said poles for the fire, police, telephone, and telegraph signal wires belonging to the municipality and used by it exclusively for municipal purposes.

Massachusetts Electric Company d/b/a  
NATIONAL GRID *Dave Johnson/lla*  
BY \_\_\_\_\_  
Engineering Department

VERIZON NEW ENGLAND, INC.  
BY \_\_\_\_\_  
Manager / Right of Way

IN CITY COUNCIL: November 9 2021  
VOTED: that HEARING BE HELD  
NOVEMBER 30 2021

Attest: \_\_\_\_\_ City Clerk

20210627 PM 01:08:44

**nationalgrid**

October 26, 2021

City Council of Haverhill, Massachusetts

To Whom It May Concern:

Enclosed please find a petition of NATIONAL GRID and VERIZON, covering joint NATIONAL GRID-VERIZON pole location(s)

If you have any questions regarding this permit, please contact:

Veasna Eang 508-431-0509

Please notify National Grid's Lisa Ayres of the hearing date / time.

If this petition meets with your approval, please return an executed copy to each of the above-named Companies.

National Grid: Lisa Ayres, 1101 Turnpike Street; North Andover, MA 01845  
978-725-1418

Very truly yours,

*Dave Johnson/lla*


Dave Johnson  
Supervisor, Distribution Design

Enclosures

2021OCT27 PM01:28:49 CNY



EXHIBIT 'A' NOT TO SCALE  
 THE EXACT LOCATION OF  
 SAID FACILITIES TO BE  
 ESTABLISHED BY AND UPON  
 THE INSTALLATION AND  
 ERECTION OF THE FACILITIES  
 THEREOF.

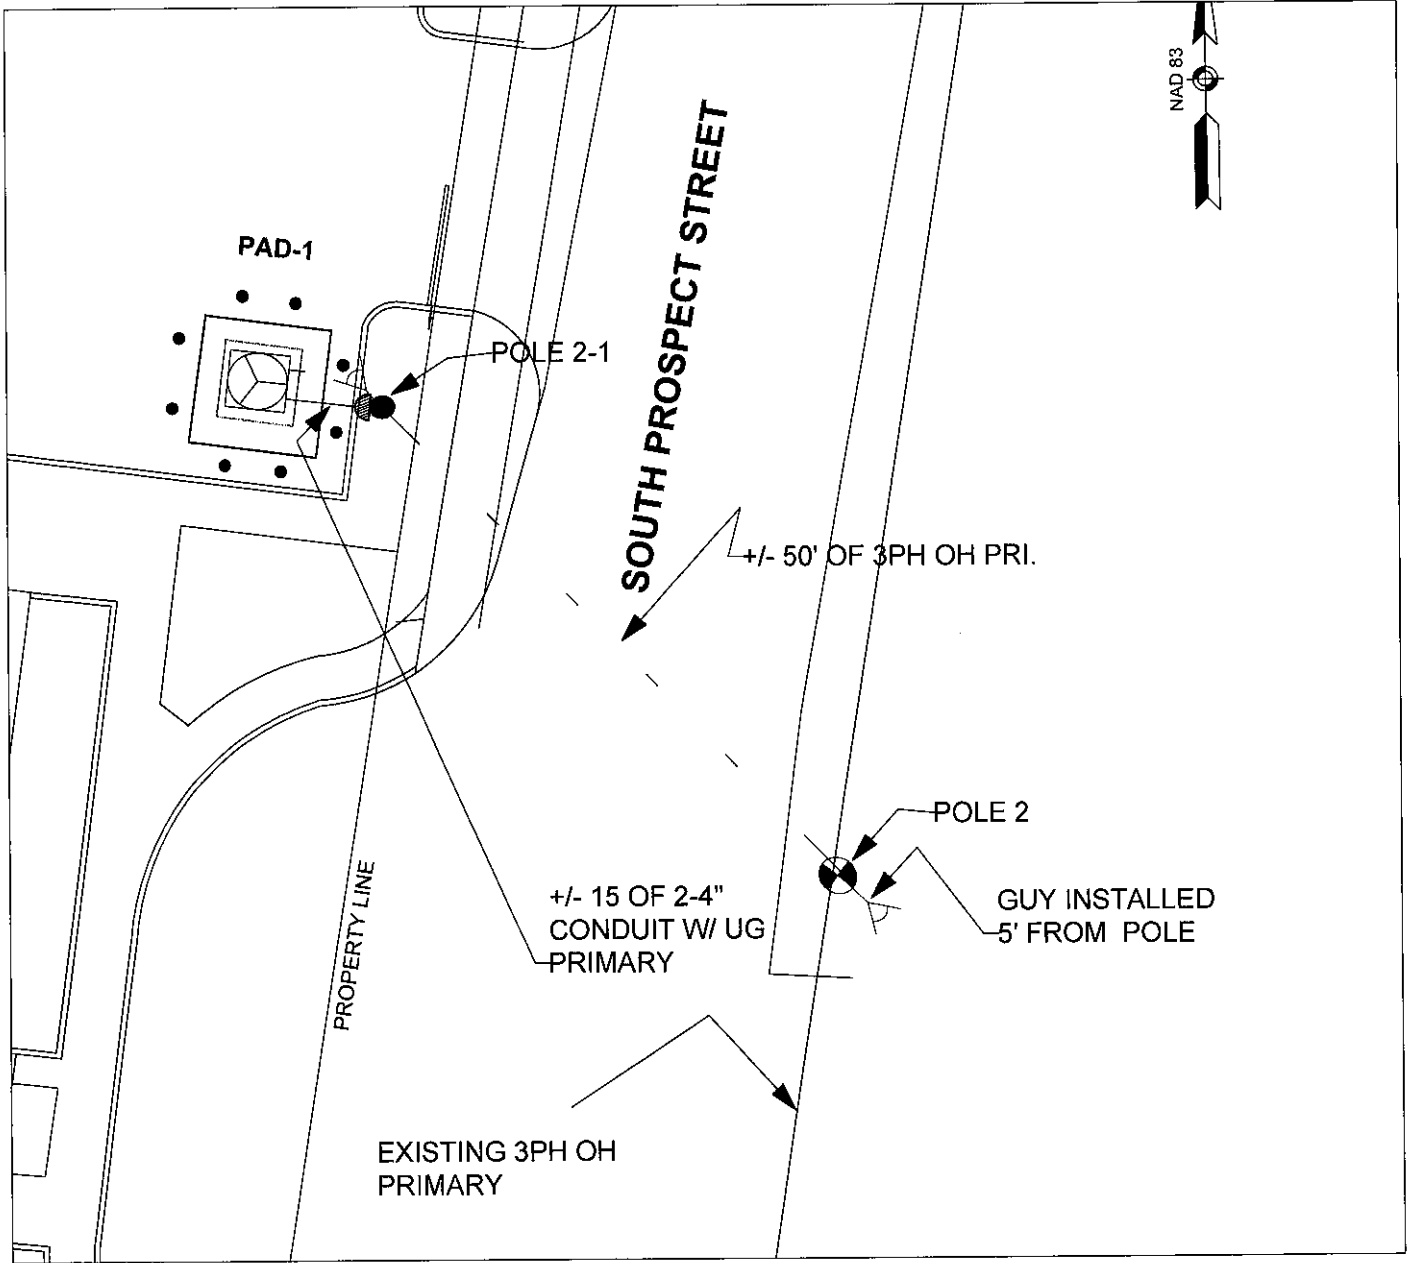

LEGEND

- |  |                                   |  |                                      |
|--|-----------------------------------|--|--------------------------------------|
|  | INSTALLED JD RISER POLE           |  | INSTALLED BOLLARDS                   |
|  | INSTALLED 3PH TRANSFORMER         |  | INSTALLED DIL CONTAINMENT            |
|  | REPLACED JD POLE                  |  | INSTALLED 3PH OH PRIMARY             |
|  | INSTALLED ANCHOR/ ANCHOR GUY WIRE |  | 2-4" INSTALLED CONDUIT W/ UG PRIMARY |

COGSWELL ART CENTER  
 PETITION

351 S. MAIN ST HAVERTHILL, MA  
 SKETCH TO ACCOMPANY PETITION

Date: 8.5.21  
 Designer: EANGVE  
 W/R: 30370926

**nationalgrid**

Haverhill

9/1/21

99-B

Questions contact – Veasna Eang 508-431-0509

**ORDER FOR JOINT OR IDENTICAL POLE LOCATIONS**

To the City Council - Haverhill, Massachusetts

Notice having been given and public hearing held, as provided by law,  
IT IS HEREBY ORDERED:

that Massachusetts Electric Company d/b/a NATIONAL GRID and VERIZON NEW ENGLAND INC. (formerly known as NEW ENGLAND TELEPHONE AND TELEGRAPH COMPANY) be and they are hereby granted joint or identical locations for and permission to erect and maintain poles and wires to be placed thereon, together with such sustaining and protecting fixtures as said Companies may deem necessary, in the public way or ways hereinafter referred to, as requested in petition of said Companies dated the 22nd day of September 2021.

20210927 01:28:44 PM CITY

All construction under this order shall be in accordance with the following conditions:

Poles shall be of sound timber, and reasonable straight, and shall be set substantially at the points indicated upon the plan marked – South Prospect St. - Haverhill, Massachusetts.

**30370926** Filed with this order:

There may be attached to said poles by Massachusetts Electric Company d/b/a NATIONAL GRID and Verizon New England Inc. such wires, cables, and fixtures as needed in their business and all of said wires and cables shall be placed at a height of not less than twenty (20) feet from the ground.

The following are the public ways or part of ways along which the poles above referred to may be erected, and the number of poles which may be erected thereon under this order:

South Prospect St. - National Grid to install (1) JO sidewalk guy/anchor on South Prospect St. beginning at a point approximately 164 feet north of the centerline of the intersection of South Prospect St./South Main St. and continuing approximately 20 feet in an east direction; to be installed approximately 5 feet southeast of pole 2.

Also, for permission to lay and maintain underground laterals, cables, and wires in the above or intersecting public ways for the purpose of making connections with such poles and buildings as each of said petitioners may desire for distributing purposes.

I hereby certify that the foregoing order was adopted at a meeting of the  
Of the City/Town of \_\_\_\_\_, Massachusetts held on the \_\_\_\_\_ day of \_\_\_\_\_ 20\_\_

Massachusetts

City/Town Clerk.

20\_\_

For Hearing November 30 2021